


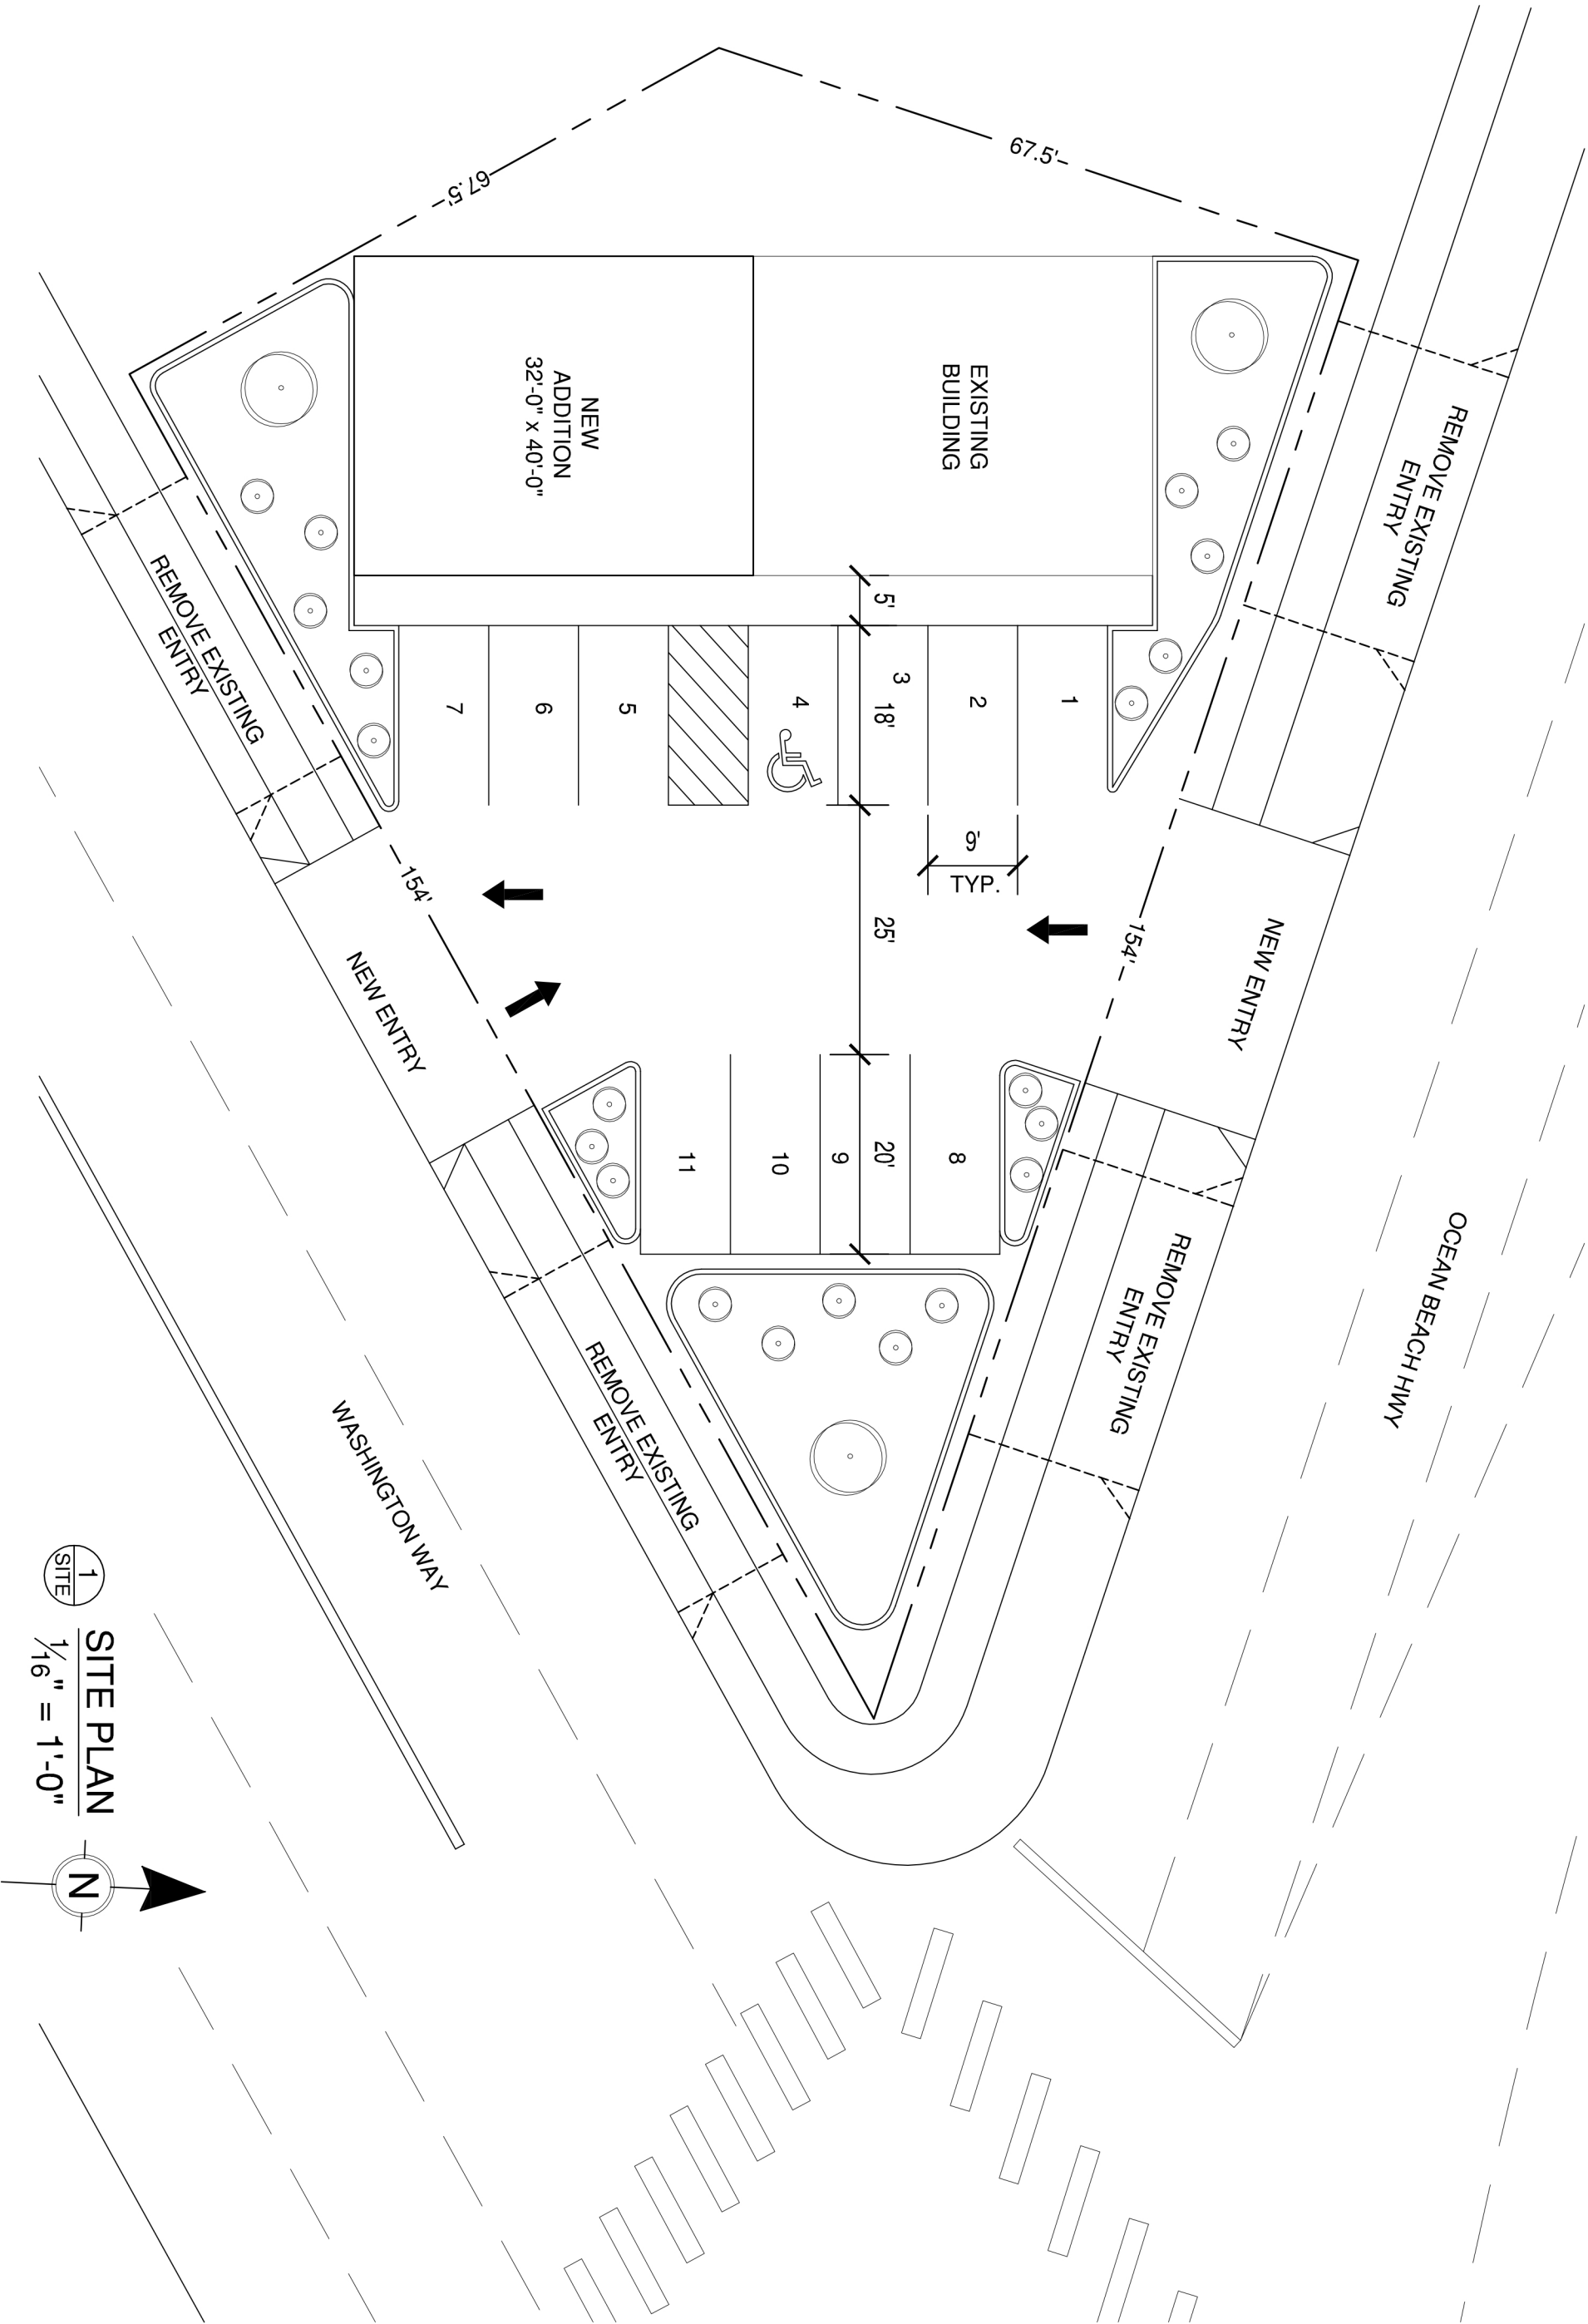

1
SITE
SITE PLAN
1/16" = 1'-0"
N